


Main Hall - Theatre 2

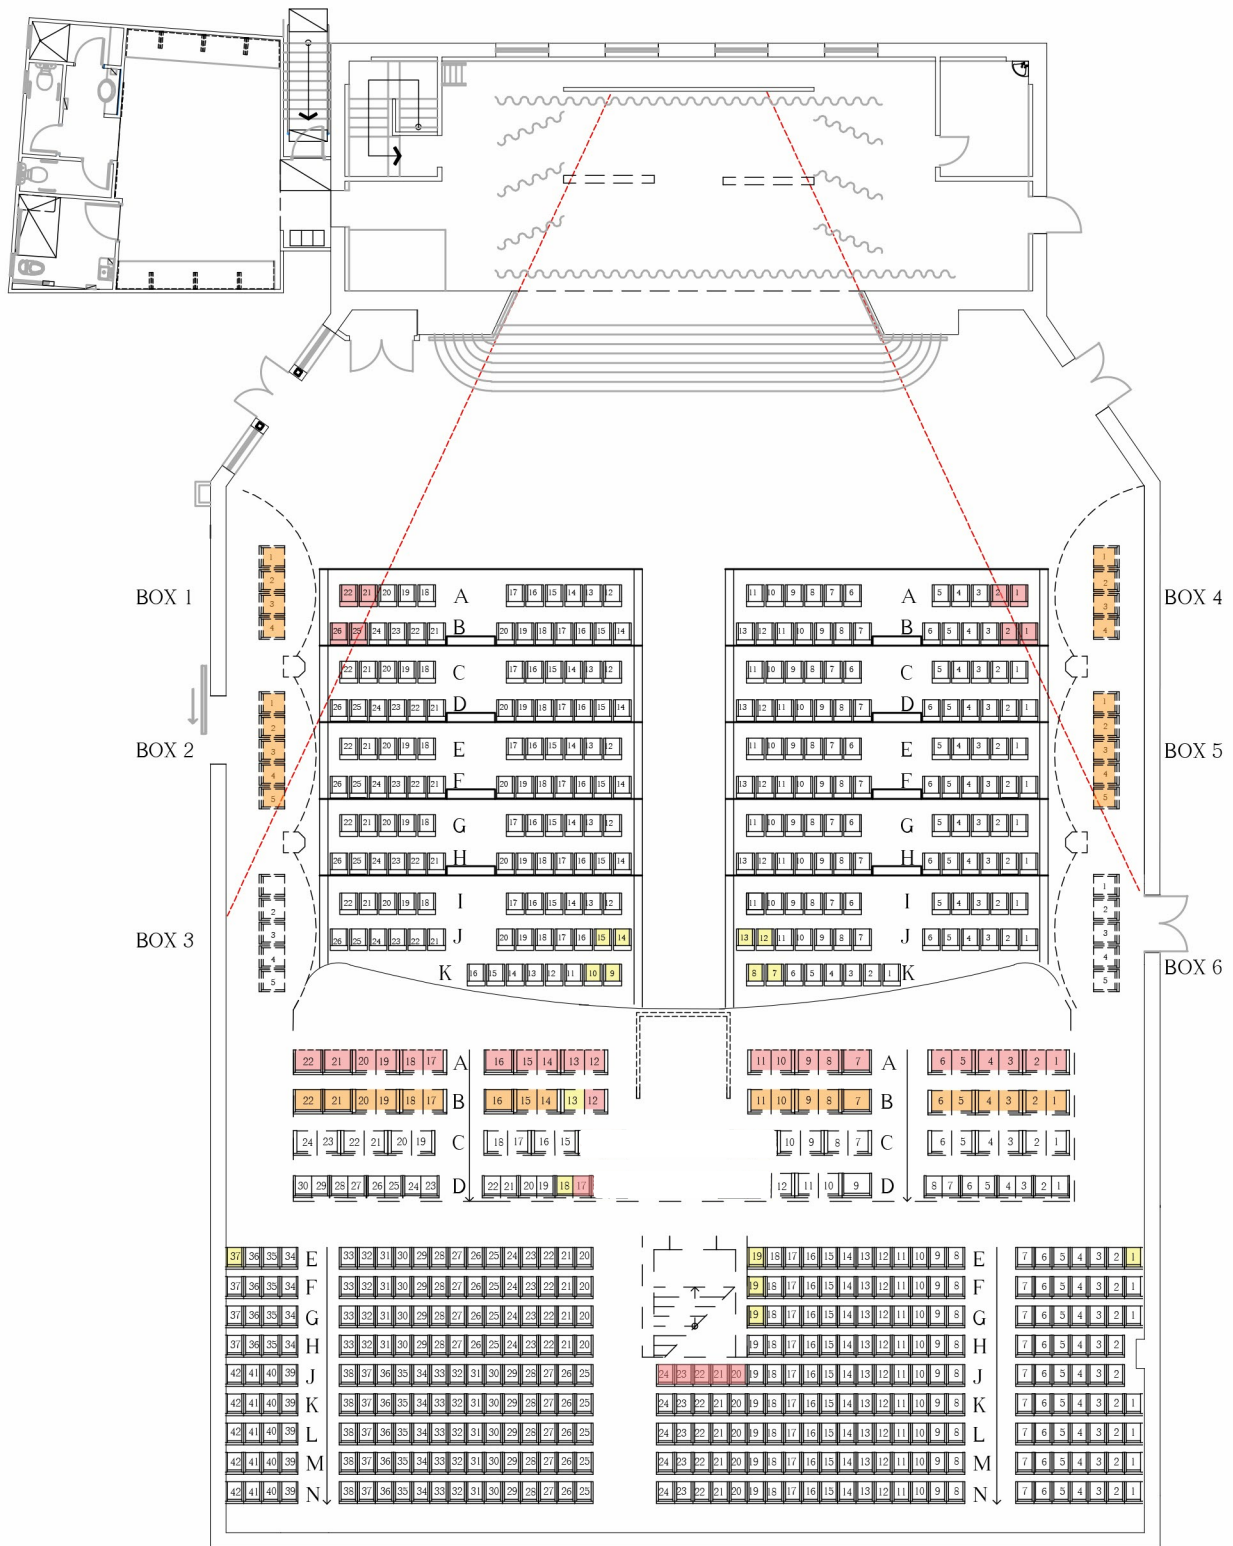

730 - Total Capacity
 256 - Seats, Ground Floor Retractable
 474 - Seats, Dress Circle (upstairs seating)

Note: There is no Row I in Dress Circle

- Restricted view of stage
- Restricted view of floor in front of stage
- Poor view, recommended to sell last

Floor Plan

Scale 1:200

